



ELEVATION

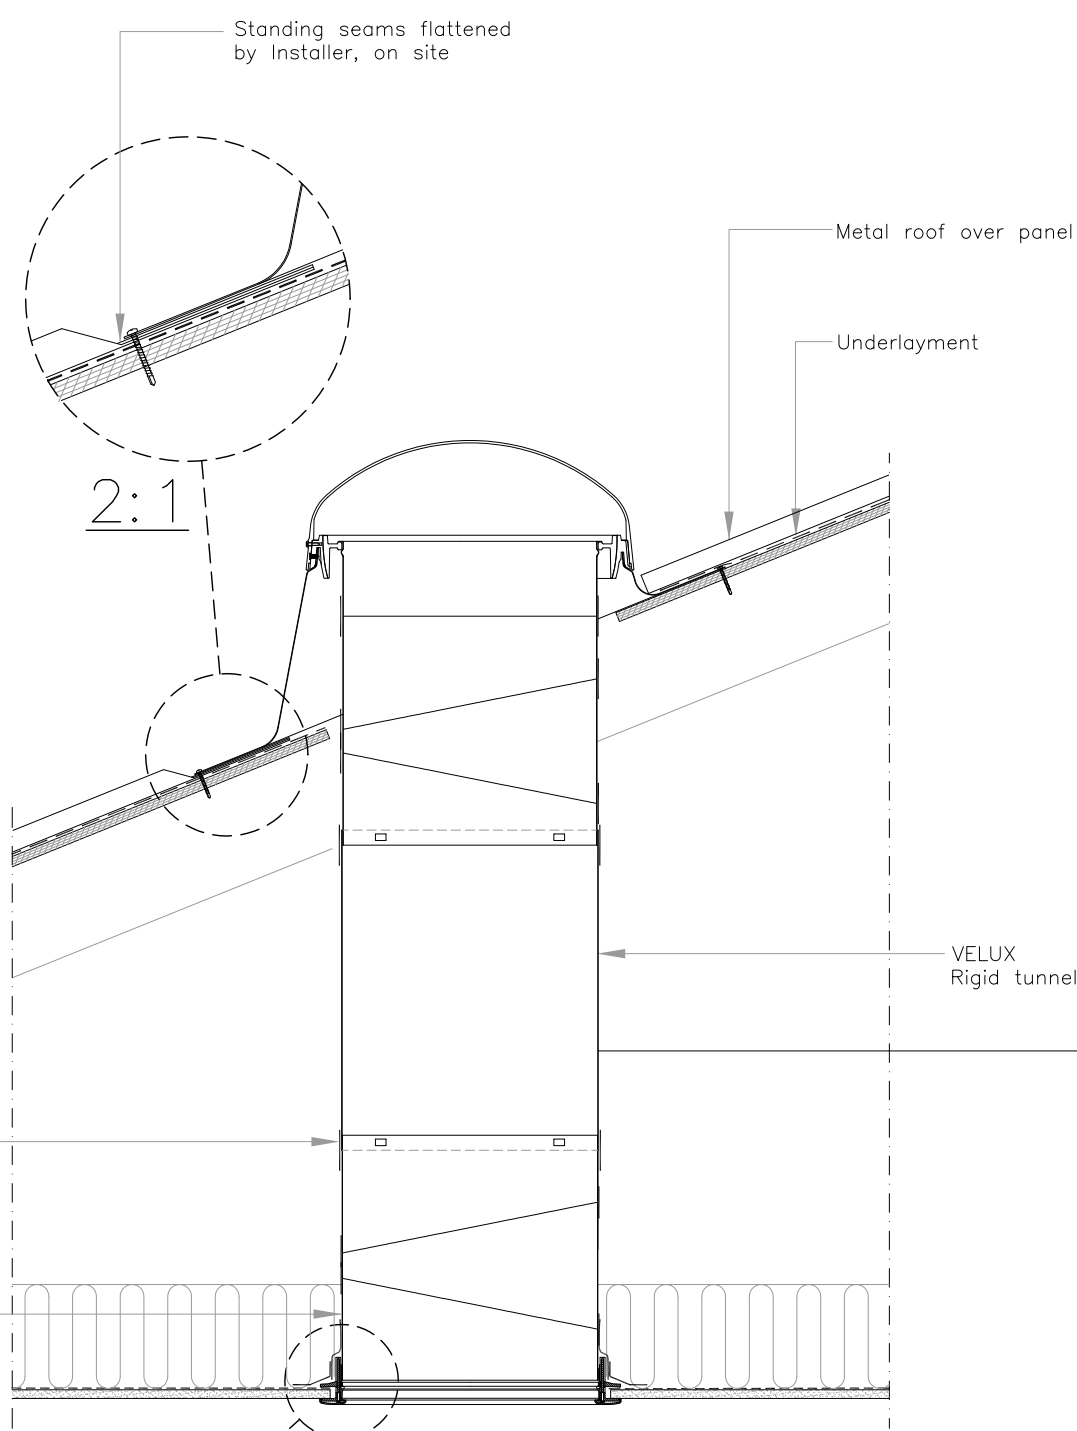

SECTION A-A

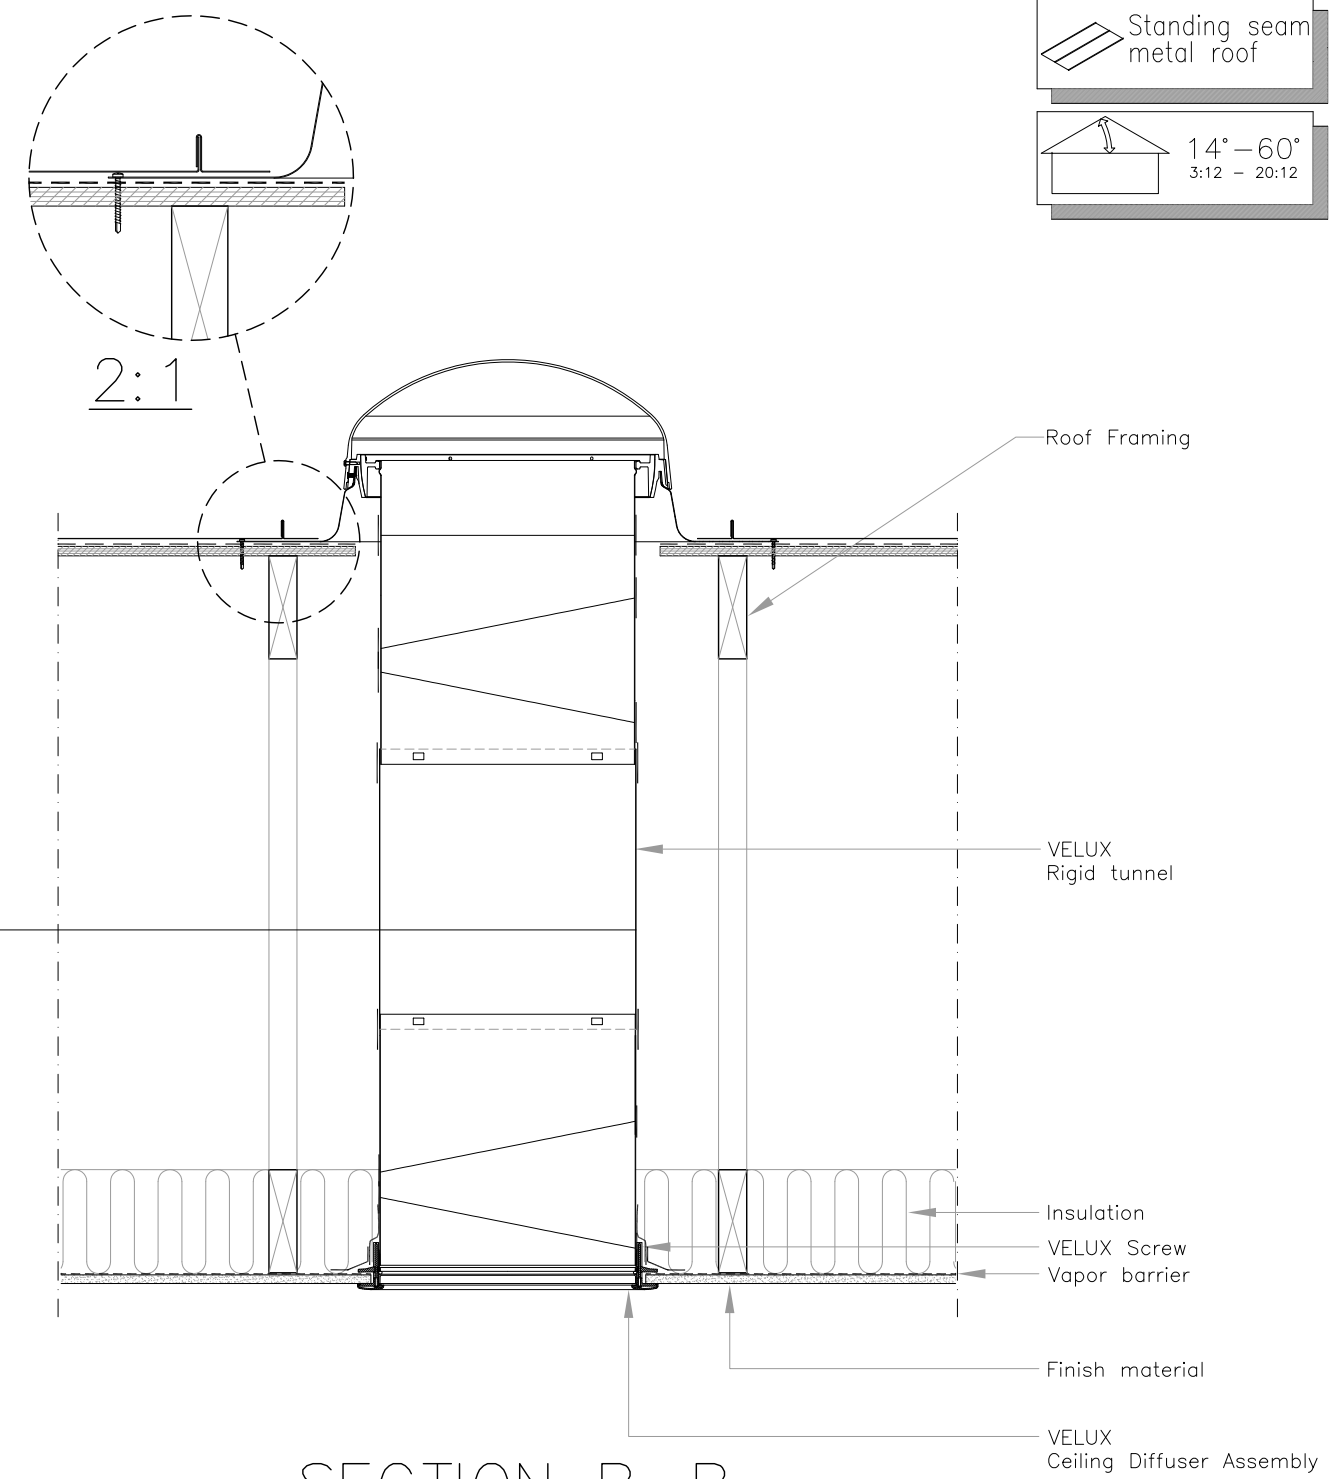

SECTION B-B

TMR

Standing seam metal roof

14° - 60°  
3:12 - 20:12

VELUX tape  
All joints  
must be sealed  
with tape, provided  
by VELUX

VELUX tape

VELUX tape  
VELUX tape attaching  
to vapor barrier

Vapor barrier

3:1



VELUX  
1418 Evans Pond Road  
Greenwood, SC 29649  
1-800-88-VELUX  
www.VELUXUSA.com

Sky-Product Management

	Name	Date
Drawn by	JDH	Dec 2013
Checked by	CJ, JL	Dec 2013
Drawing No.		

TMR 014 - VELUX SUN TUNNEL  
Installation for Field Fabricated  
Standing Seam Metal Roof

TMR-02-1213

This drawing is an instrument of service and is provided for informational use only.