




ELEVATION

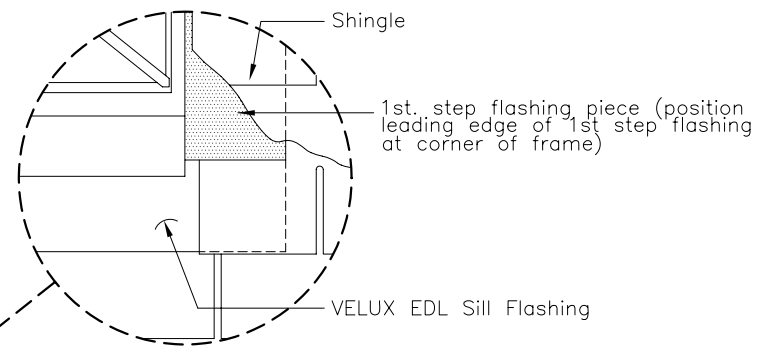

	VS
	EDL
	Asphalt shingles
	Light shaft

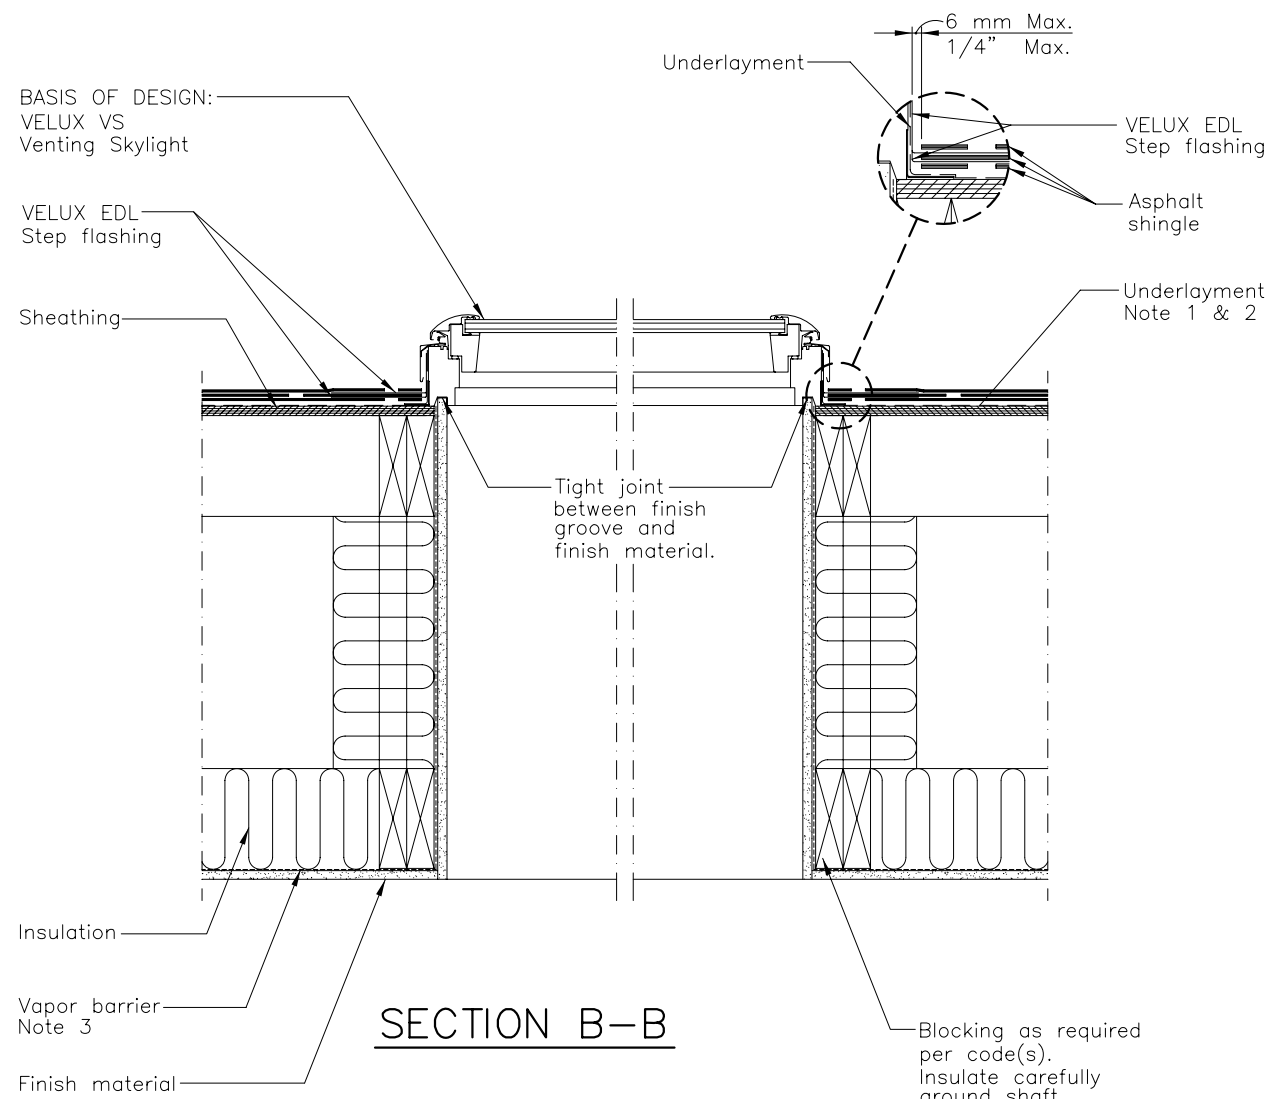

SECTION B-B

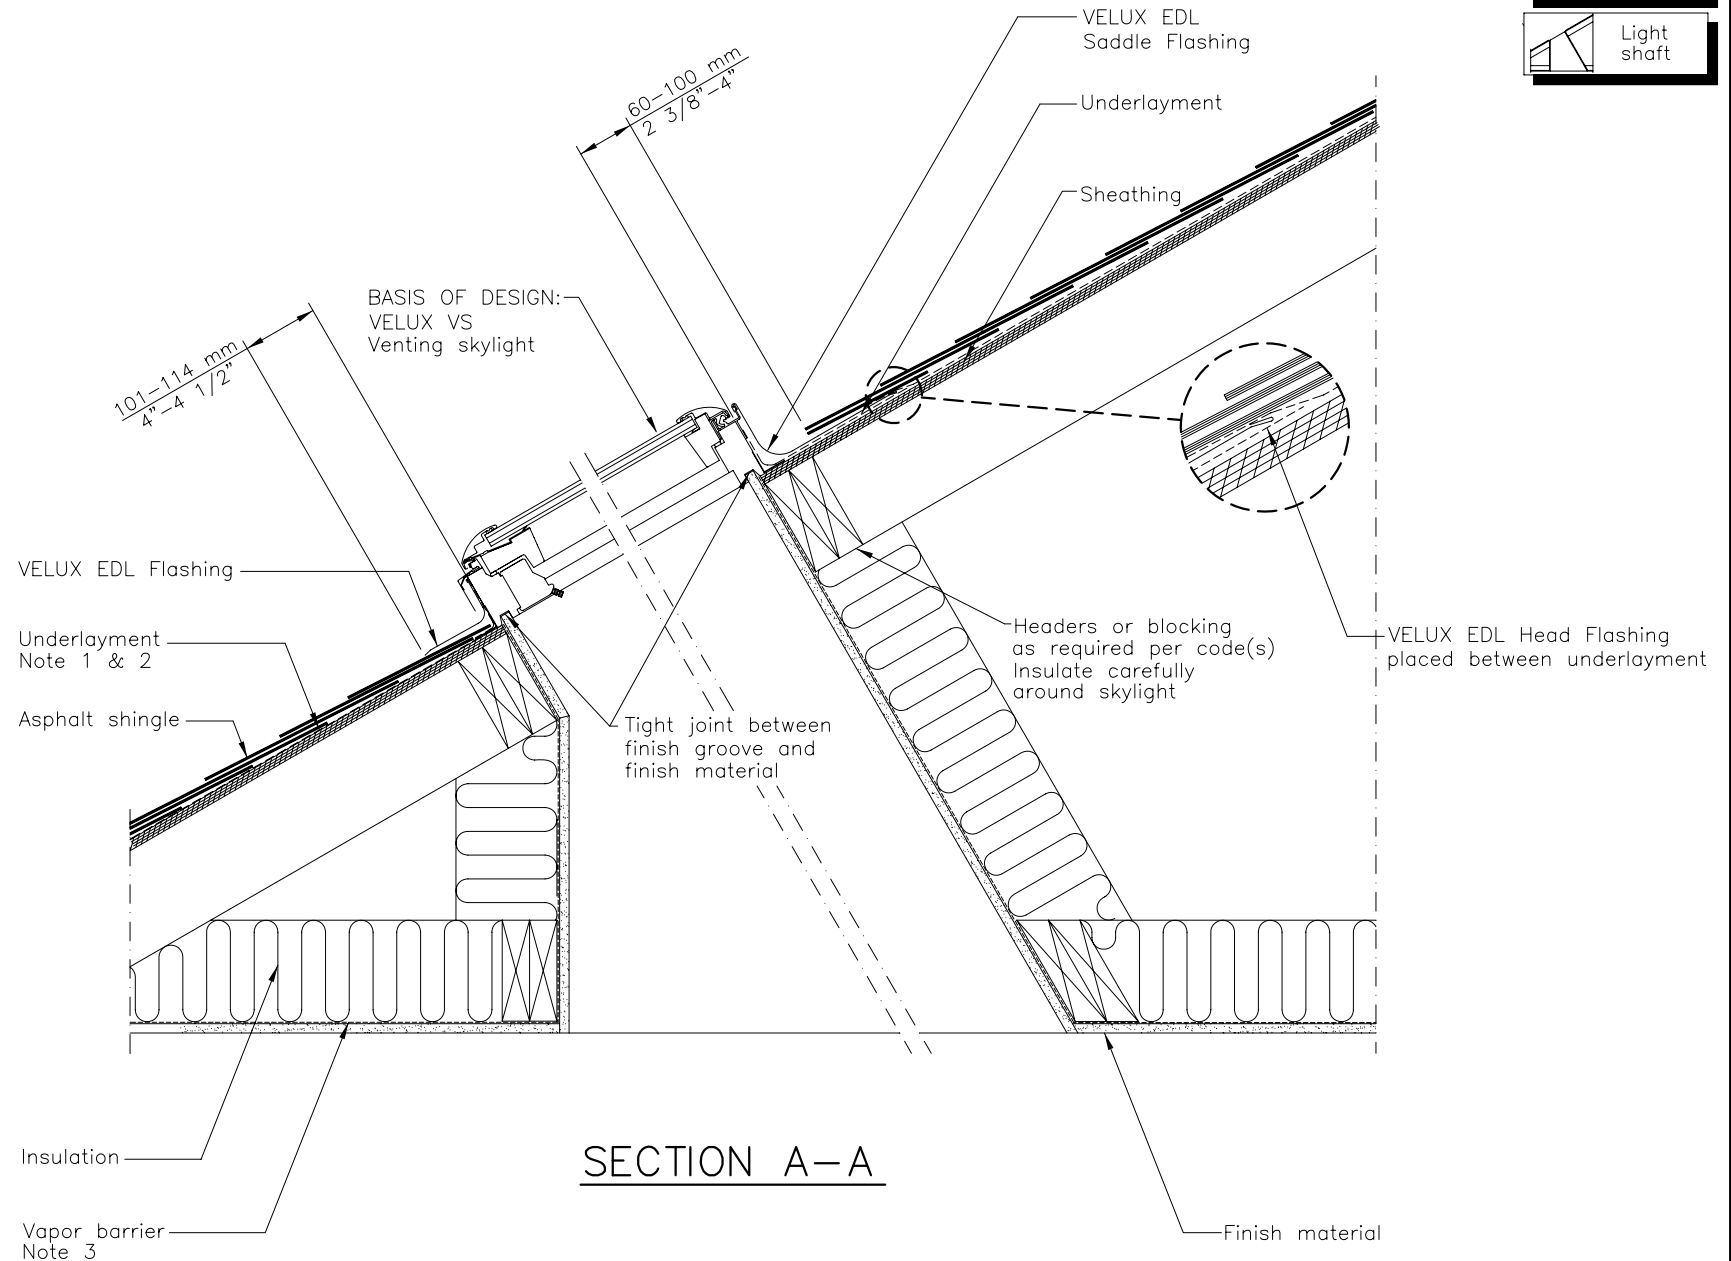

SECTION A-A

GENERAL NOTES

1. Wrap frame in Z02 216 adhesive underlayment included with VELUX flashing.
2. Underlayment to be folded up against all sides of skylight.
3. Vapor barrier should be used to avoid moisture.

	VELUX 1418 Evans Pond Road Greenwood, SC 29649 1-800-88-VELUX www.VELUXUSA.com	<table border="1"> <tr> <td>Name</td> <td>Date</td> </tr> <tr> <td>JDH</td> <td>Apr 10</td> </tr> <tr> <td>JL, WQ</td> <td>Apr 10</td> </tr> </table>	Name	Date	JDH	Apr 10	JL, WQ	Apr 10
	Name	Date						
JDH	Apr 10							
JL, WQ	Apr 10							
Sky-Product Management VS-Residential/Commercial Roof Section (Light Shaft and Asphalt Shingles)	Drawing No. VS-01-1208							

This drawing is an instrument of service and is provided for informational use only.